

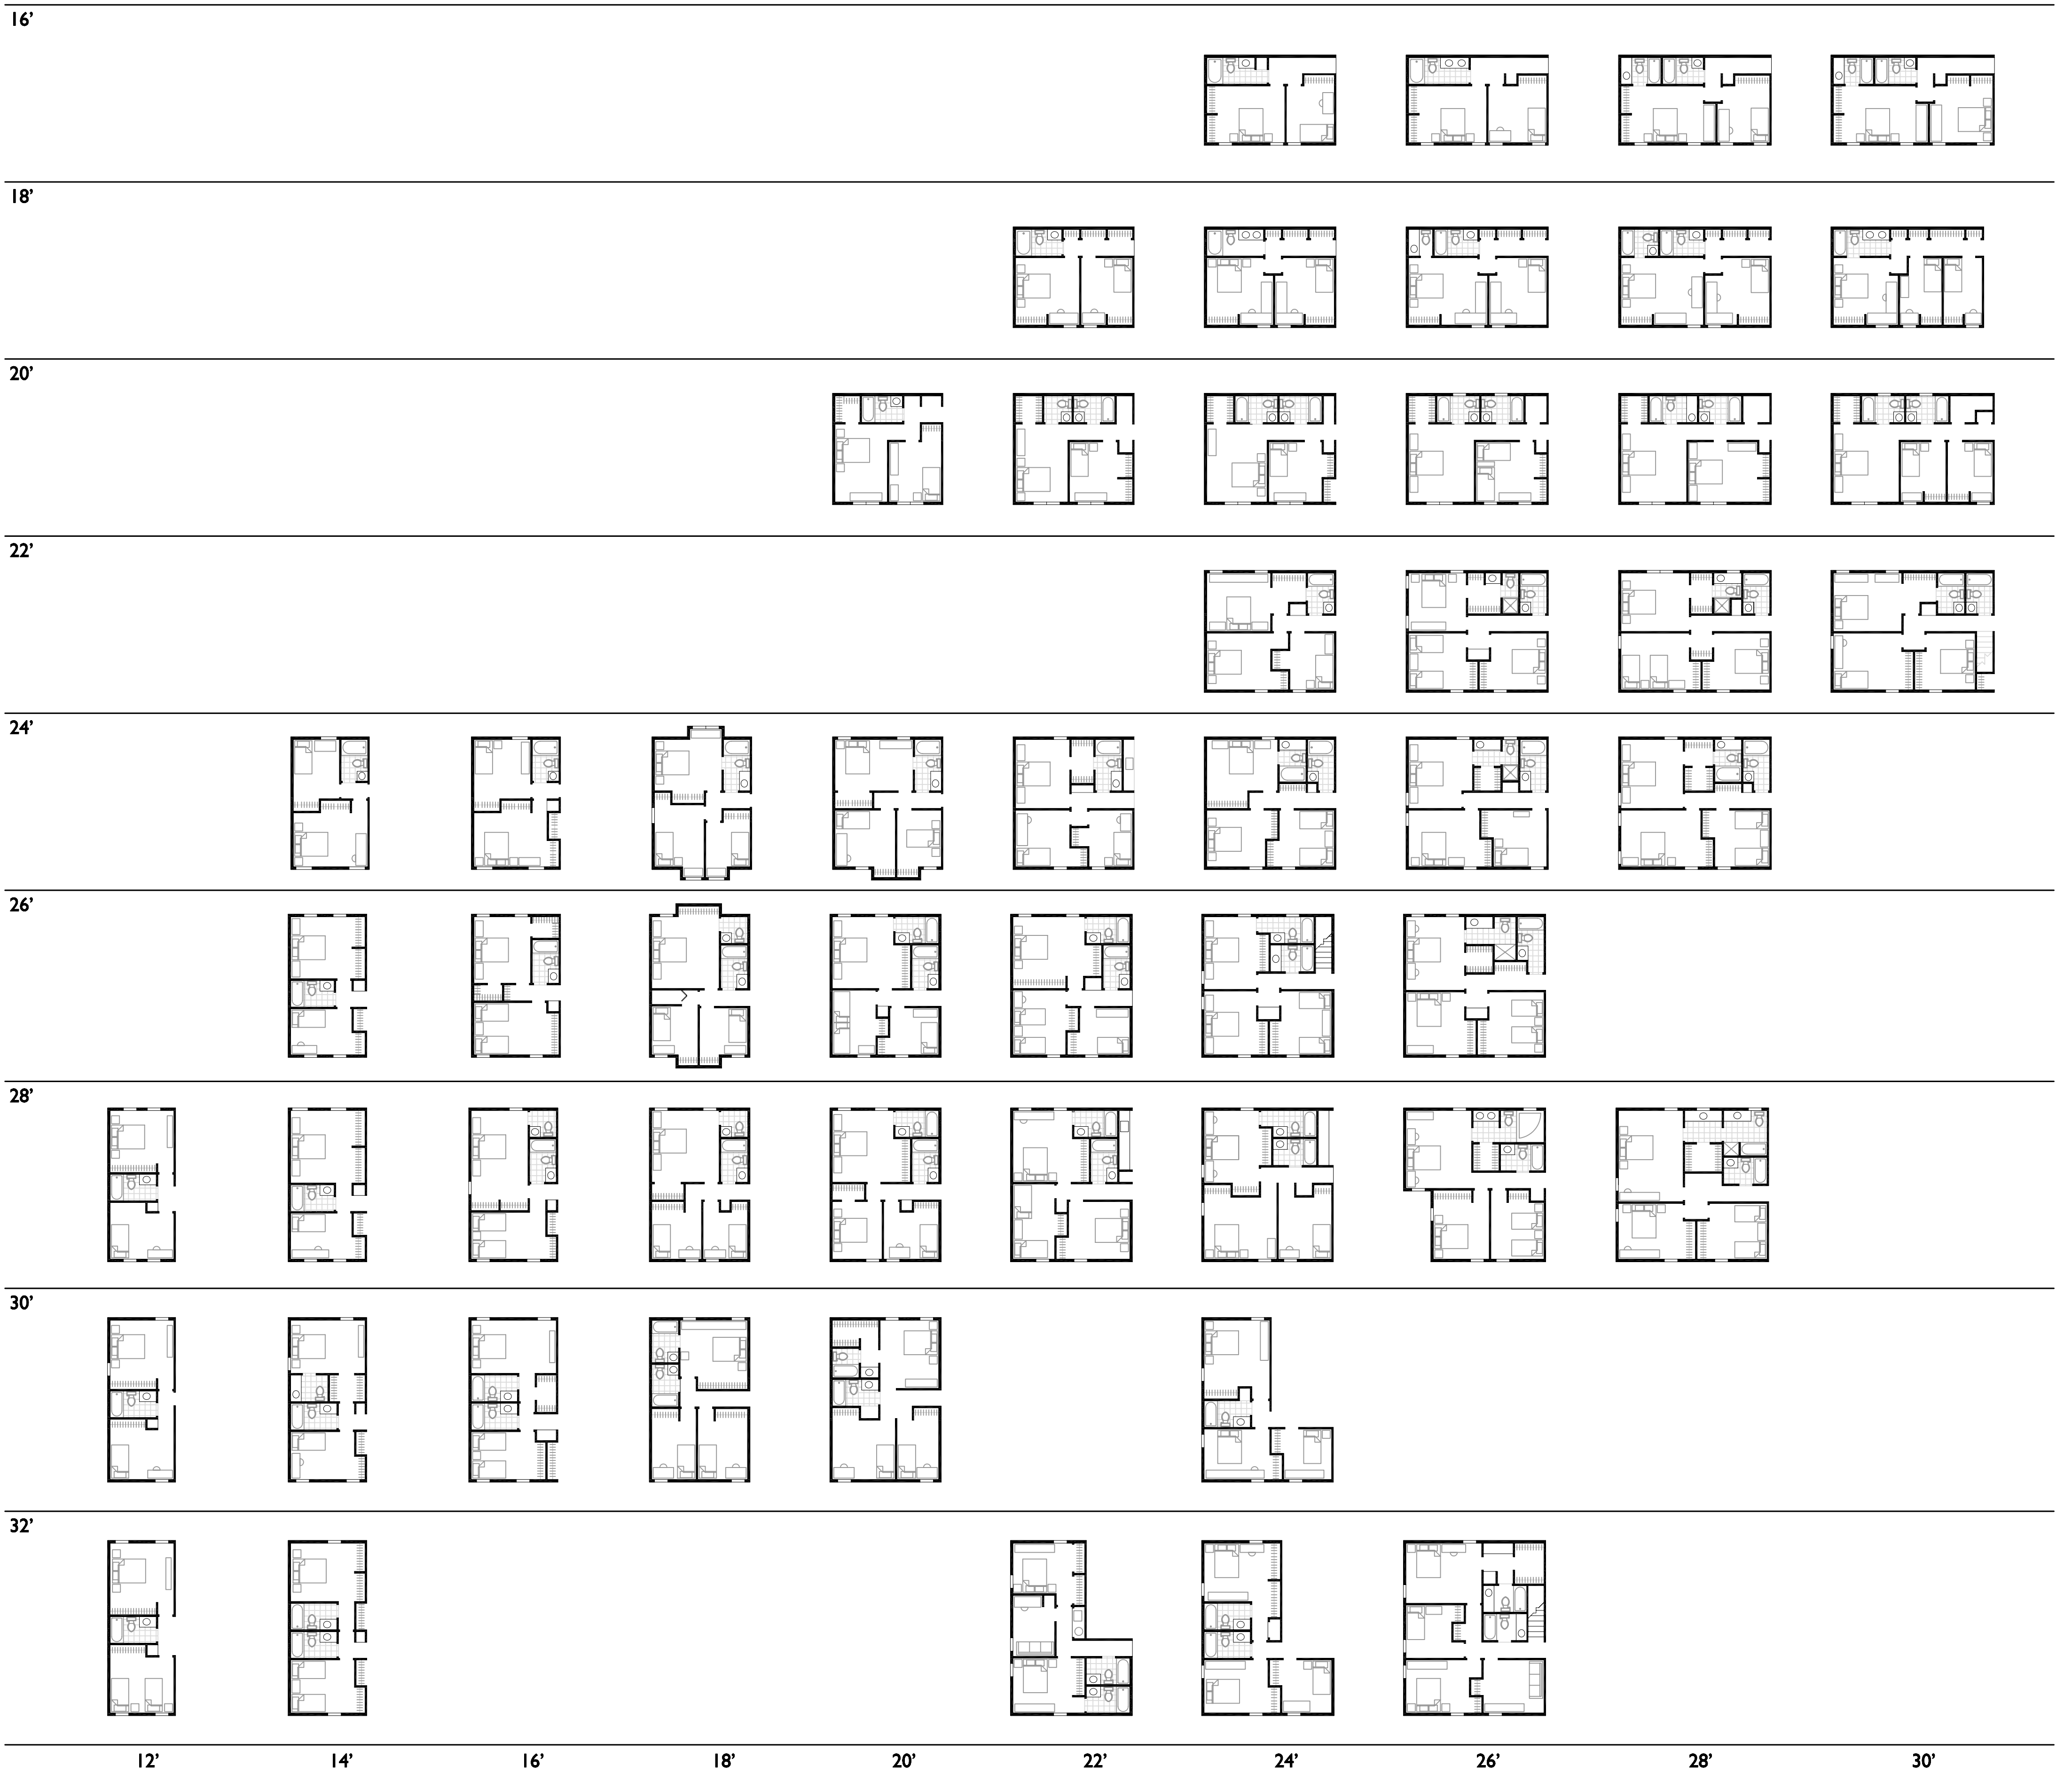


# BEDROOM COMPONENTS

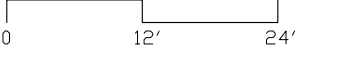

X:\14103\_Housing\_Catalog\bedroom\_components.dwg

# LIVING AREA COMPONENTS

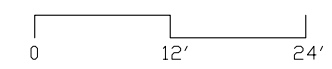

X:\14103\_Housing\_Catalog\001\_cad\bedroom\_components.dwg